




SECTION A-A

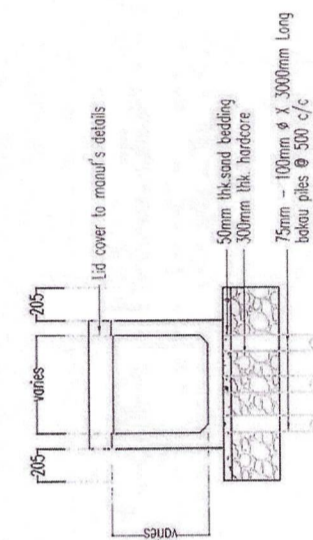

SECTION B-B

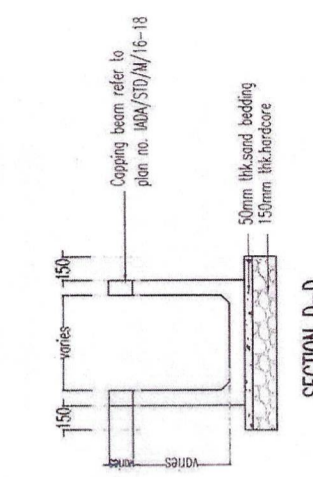

SECTION C-C

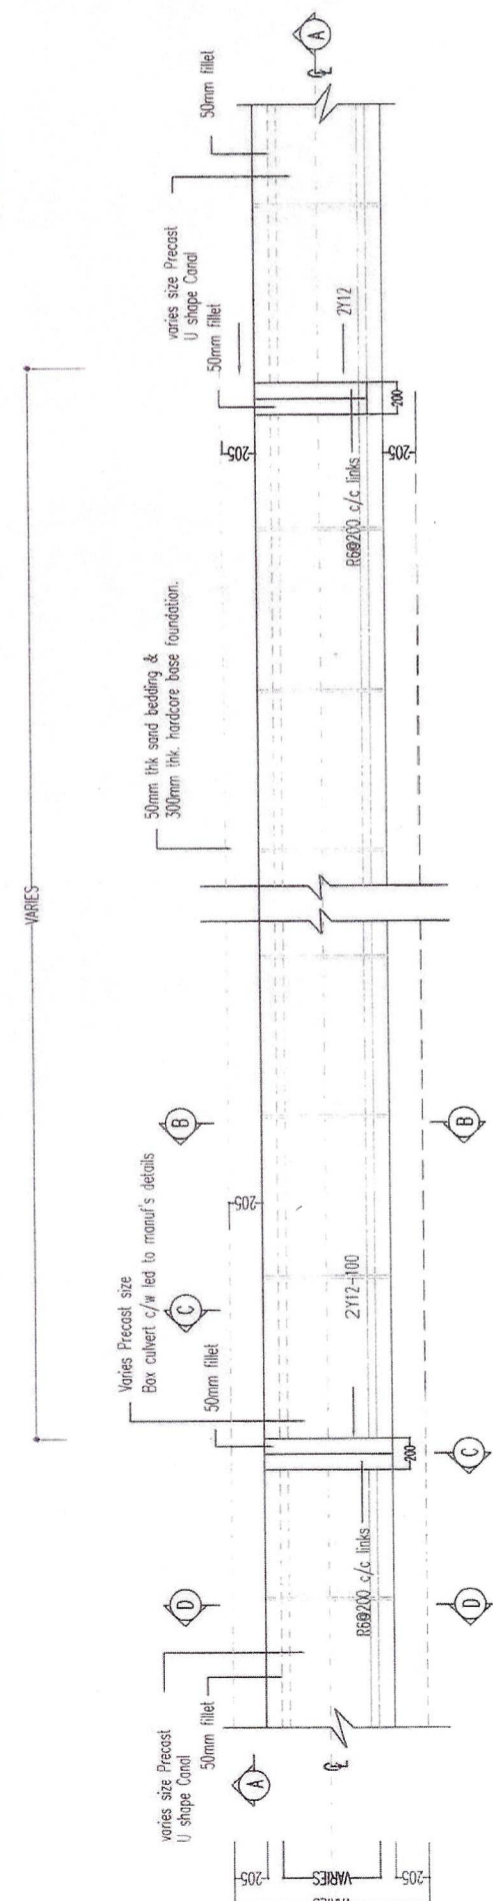

HALF SECTIONAL PLAN

- NOTES:
- All dimensions are in millimeters unless otherwise indicated.
 - CONCRETE
 - Plain concrete grade 10 for 50mm thk. blinding layer.
 - Reinforced concrete grade 30 for all reinforcement concrete.
 - COVER TO REINFORCEMENT.
 - 40mm base slab and 25mm for all other reinforcement.
 - FORMWORK
 - Rough faced formwork for surfaces in contact with earth fair faced formwork for all other surfaces.
 - BAKAU PILES
 - 75mm till 100mm average diameter x 3000mm long bakau piles to be driven at 500mm centres bothways under the entire structure or as directed.
 - PAINTING.
 - As specified for all exposed concrete surfaces.

KAWASAN PEMBANGUNAN PERTANIAN BERSEPADU PULAU PINANG

PRECAST BOX CULVERT WITH LID TO U-SHAPE PRECAST CONCRETE CANAL

PERUBAHAN BUTIRAN: NOTA: PESEMAN: TARIKH: LANDA: TANGAN: TARIKH:

KAWASAN PEMBANGUNAN PERTANIAN BERSEPADU PULAU PINANG
 Jalan Jelawat, Bandar Seberang Jaya,
 13700 Perai, Pulau Pinang
 Tel: 04-3907801
 Fax: 04-3907803

INILAH PELAN YANG BERSEKUTU DI DALAM KONTRAK NO

DIUBAHSUAI OLEH	TANDATANGAN	NAMA	TARIKH	SEKIL	1 : 50 & IS 3000
DILUKIS OLEH		FARIZ BIN ZAINOL		NO PELAK	NOA/STD/M/16-21
DISEMAK OLEH		NOOR QURATULSHIFA	MAR 2016	NO NEG	
		ZAIROL AZAM BIN ZAINUN	MAR 2016	NO KABBET	

MORID ZAIROL AZAM BIN MORID ZAINUN
 PENYELANGKUTAN PERUMAHAN BERSEPADU
 KAWASAN PEMBANGUNAN PERTANIAN BERSEPADU
 NEGERI PULAU PINANG